




Steklene ograje / Glasgel nder / Glass balustrades



iFRAME




RAILING SYSTEM with 12mm glass (6.6.2)

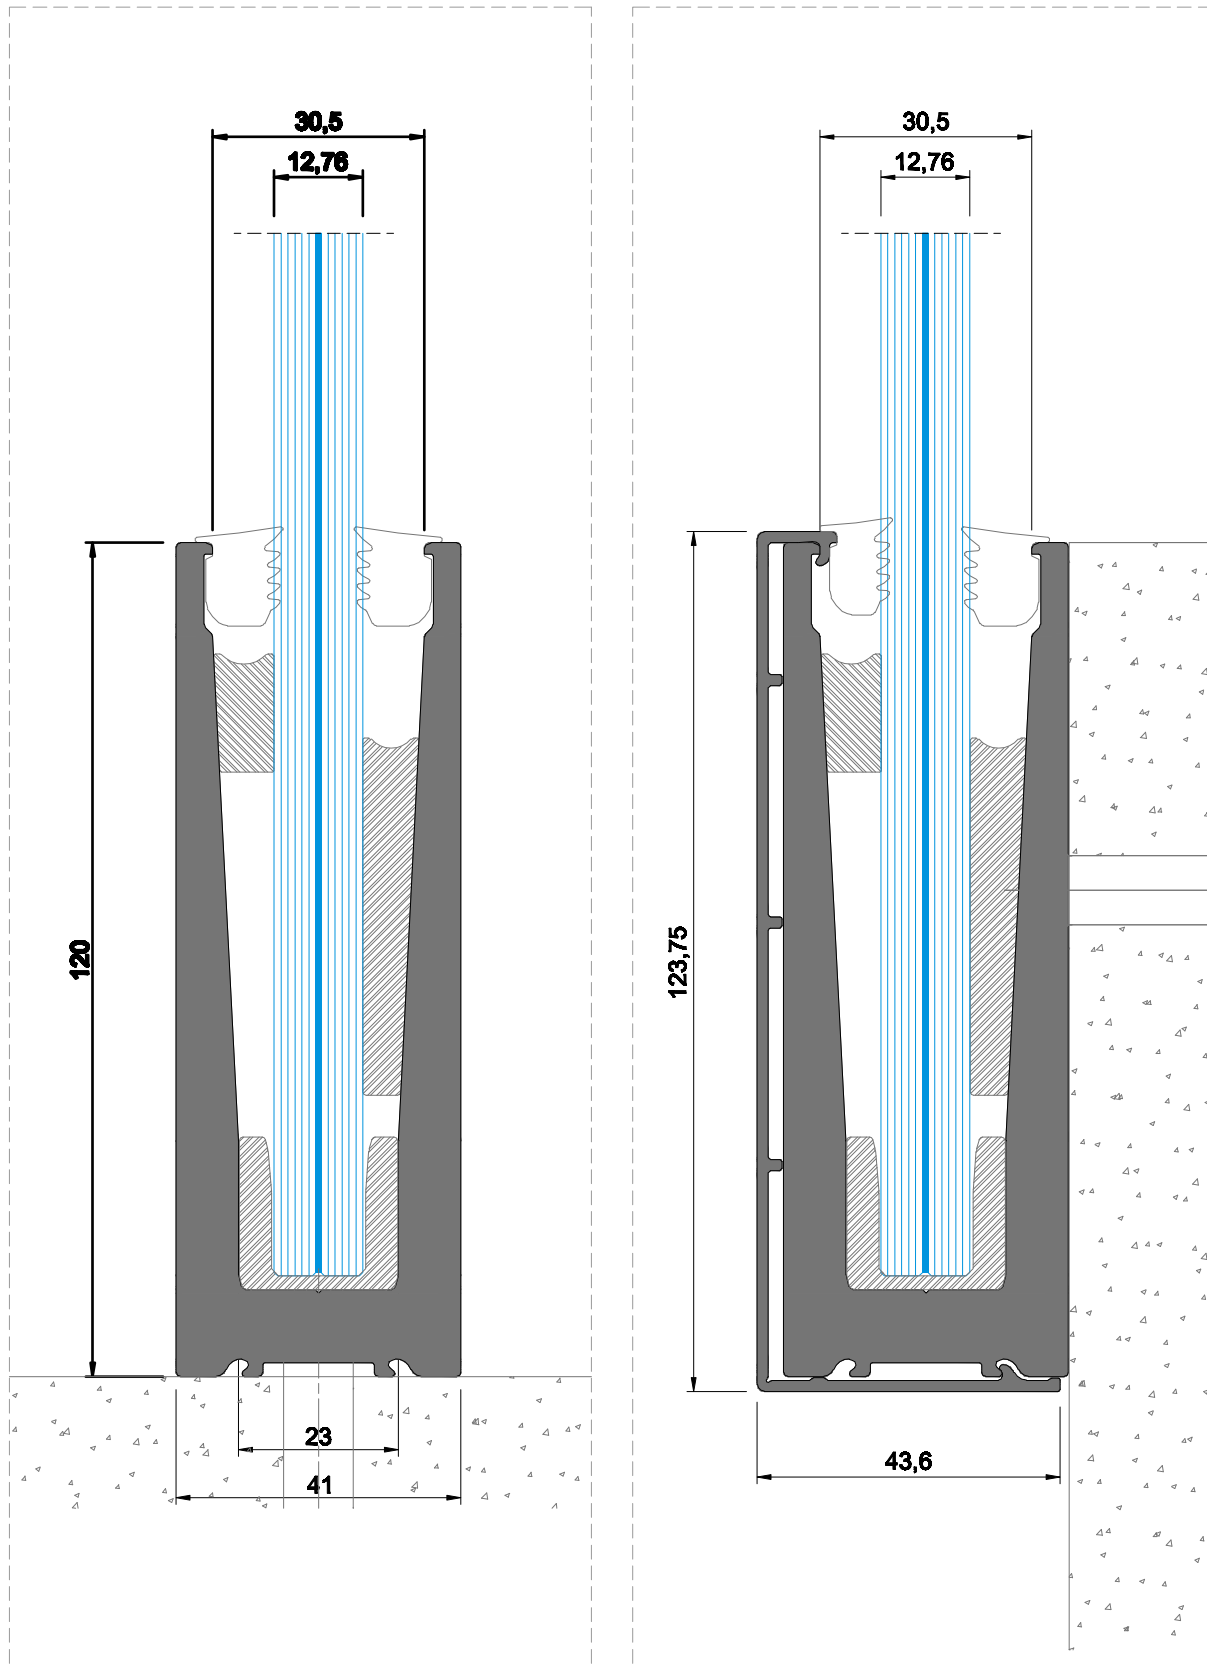


RAILING SYSTEM with 12mm glass (6.6.2)

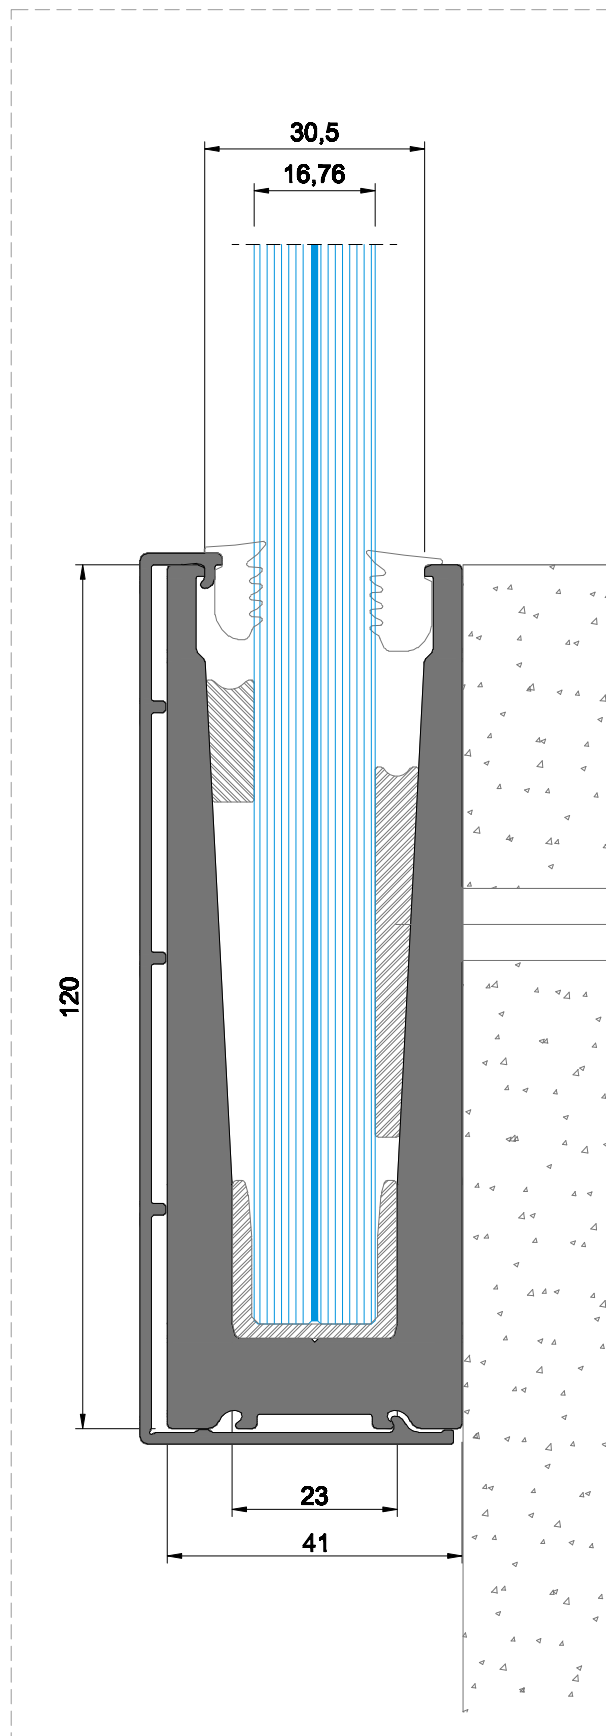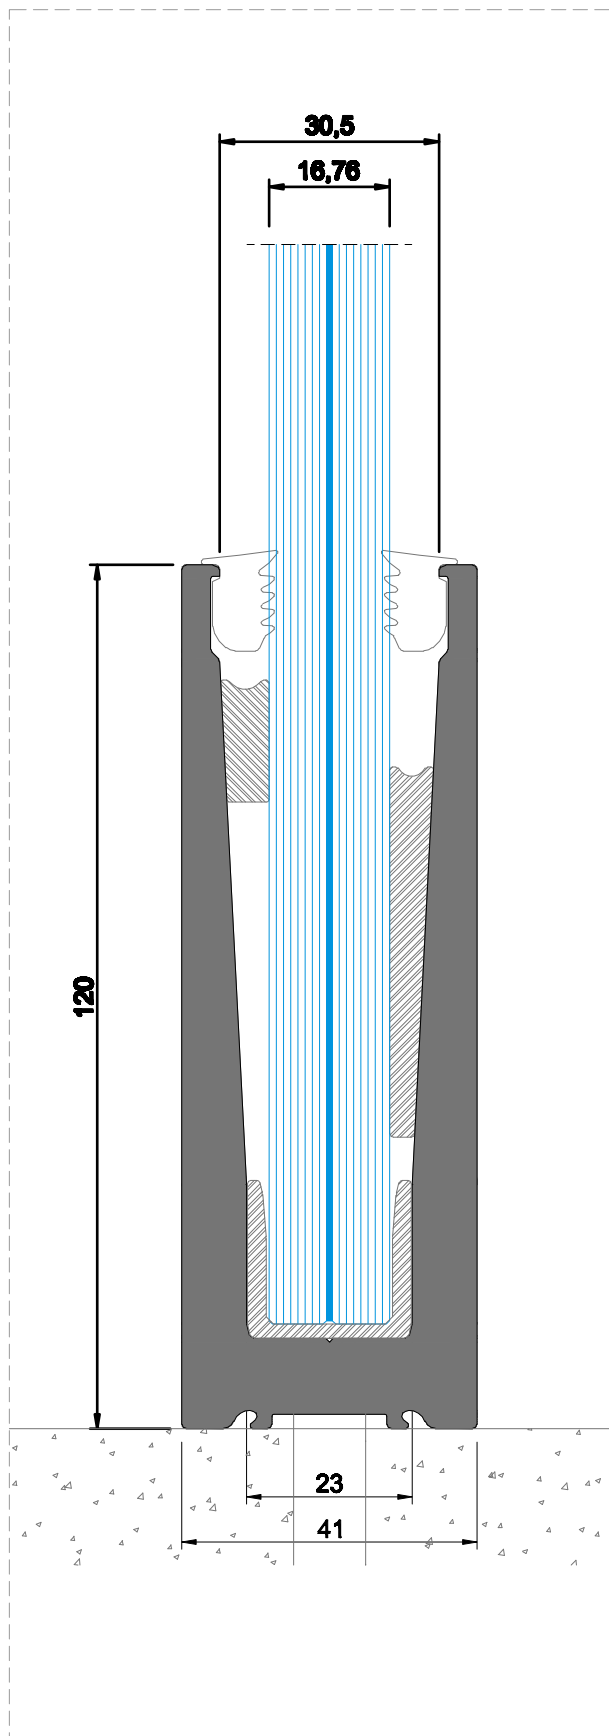





RAILING SYSTEM with 12mm glass (6.6.2)

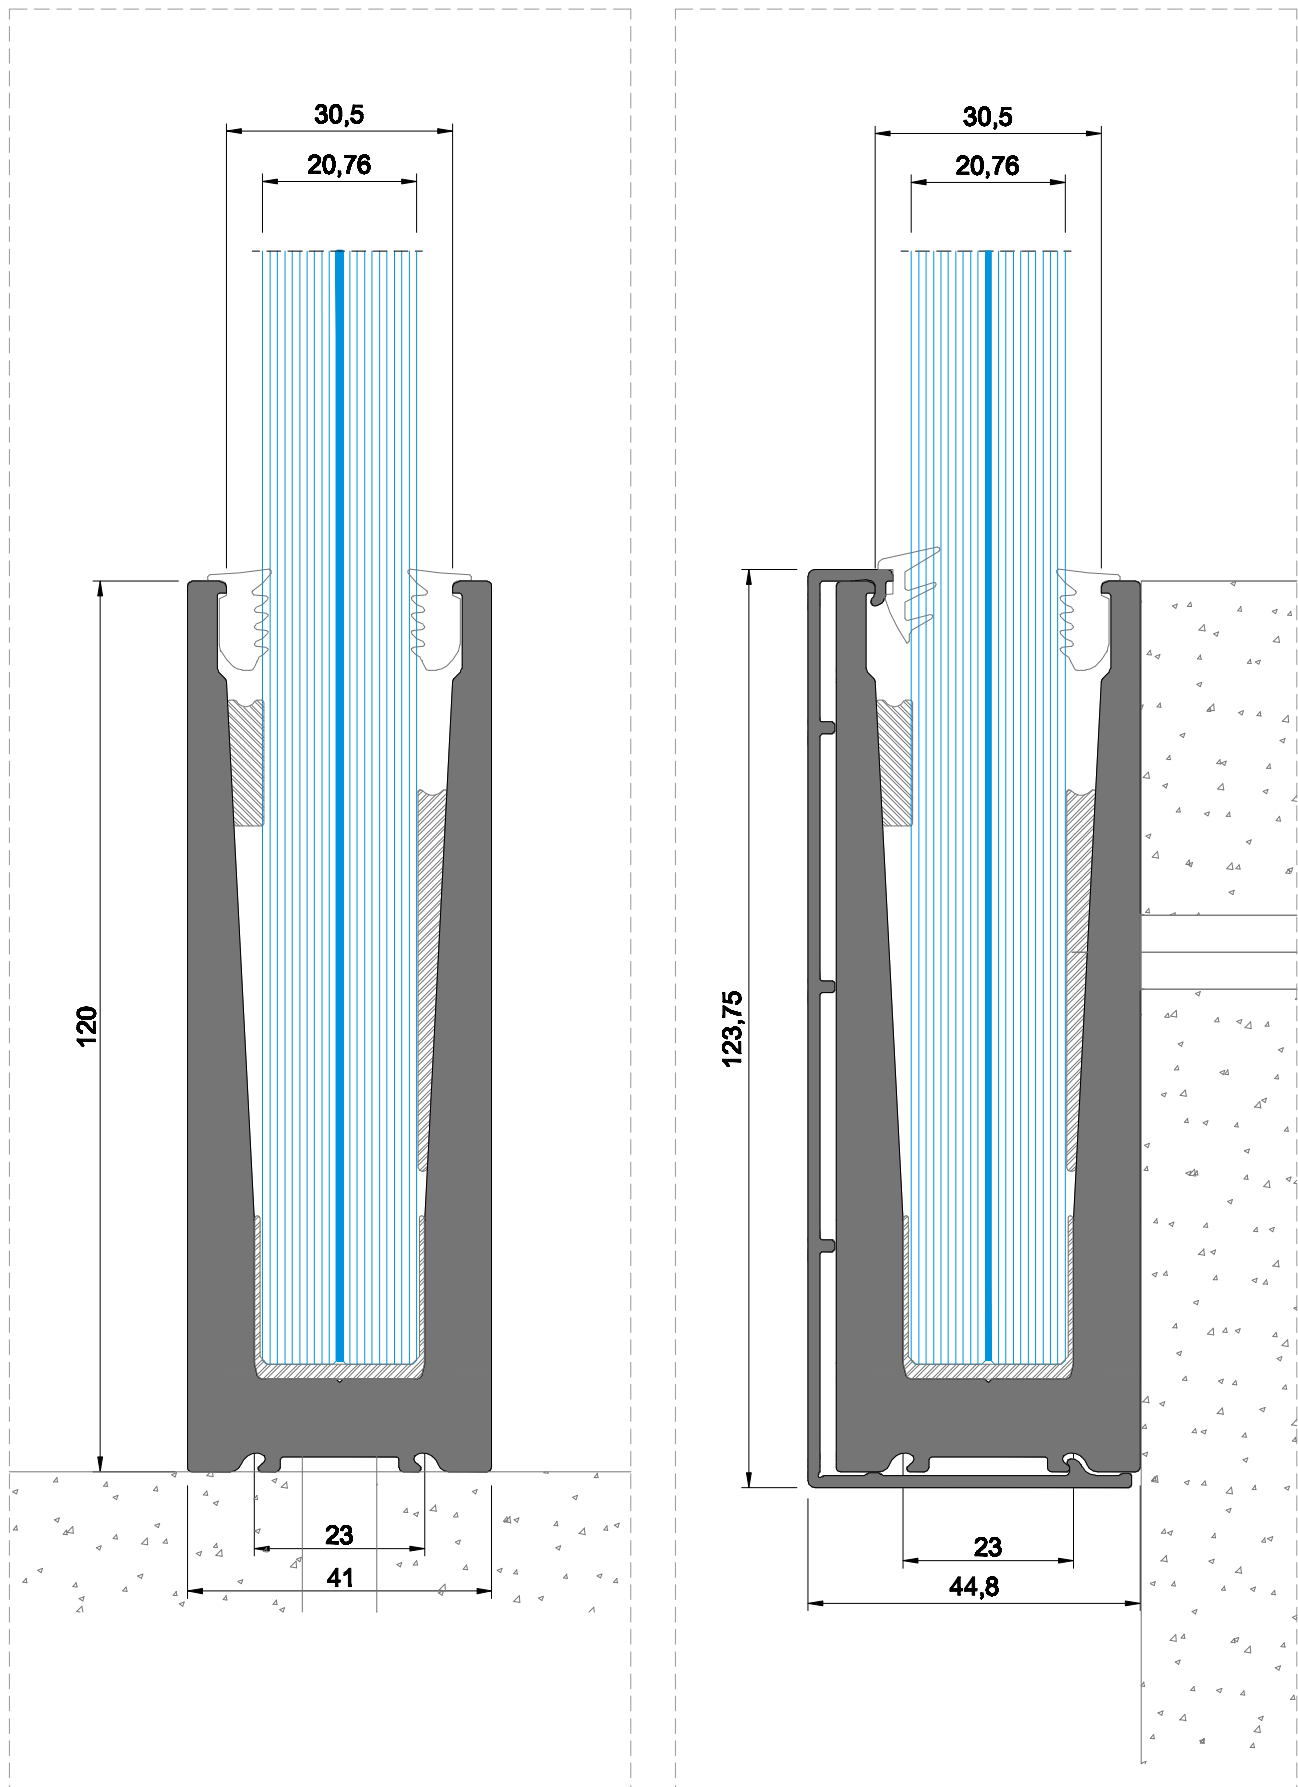

RAILING SYSTEM with 12mm glass (6.6.2)

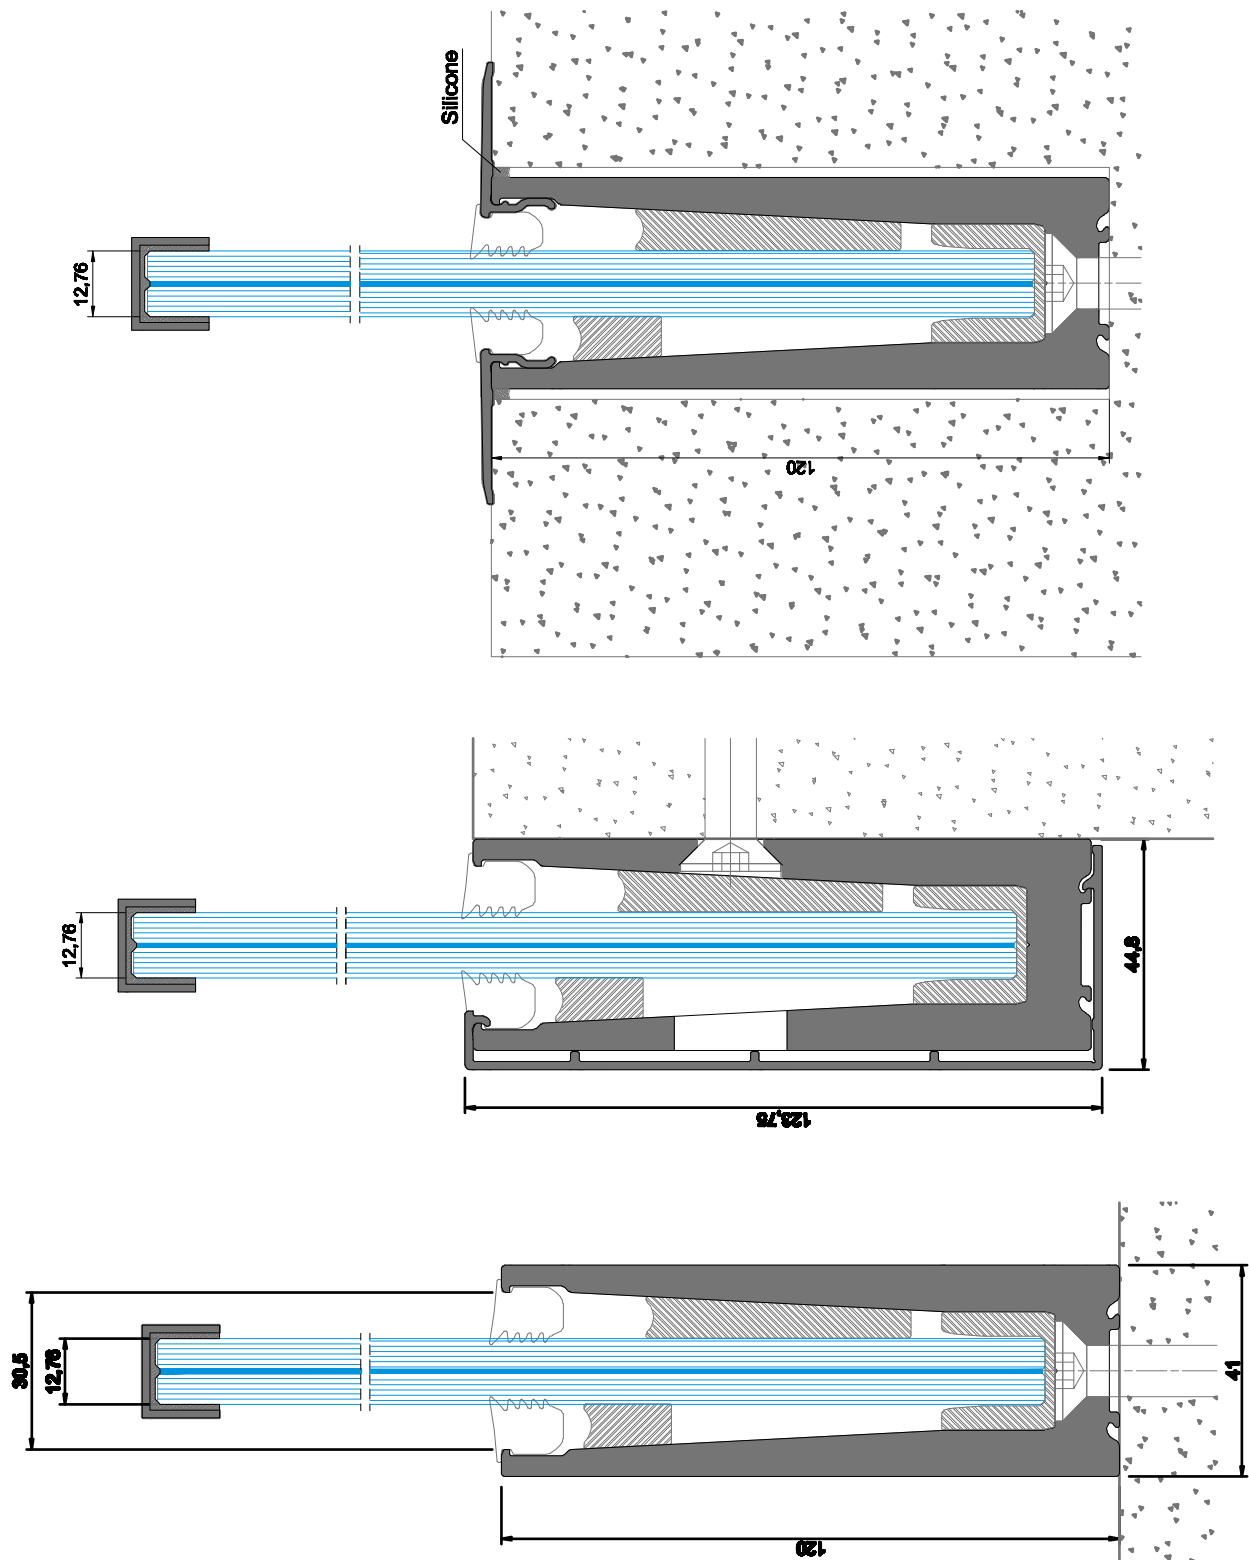

RAILING SYSTEM with 12mm glass (6.6.2)

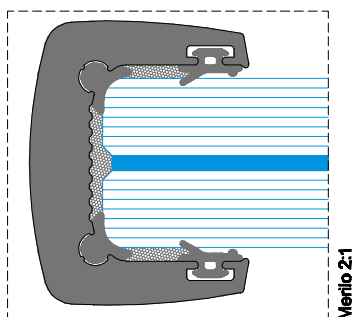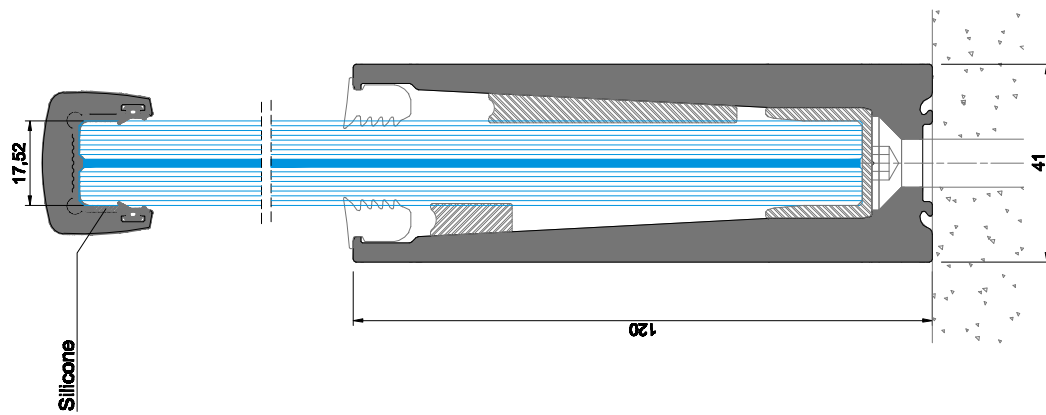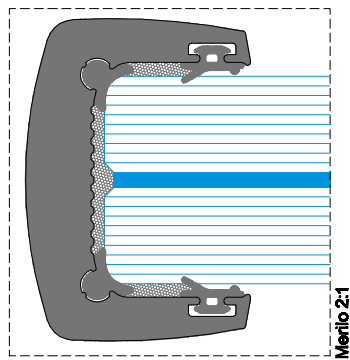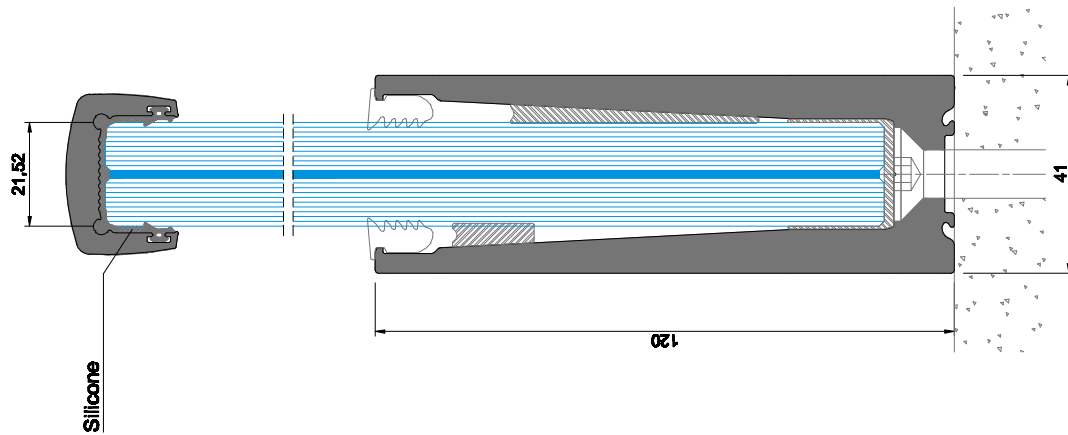

RAILING SYSTEM with 12mm glass (6.6.2)

